

Swellendam Municipality

APPROVED

Plan No: 1656208 DATE: 2022-05-04

Erf/Farm: 317

DECISION MAKER: Frederick Erasmus



SIGNATURE:

In terms of Section 7 of the

National Building Regulations and Standards 103 of 1977

Approval of this plan expires twelve months after the date of approval

NOTAS:

MATES VAN ERF 317, BARRYDALE

Syfe: AB - 62,9 m

BC - 47,2 m

CD - 62,9 m


DA - 47,2 m

OPPERVLAK: 2968,88 M<sup>2</sup>

HELLING: 8,5%

GEBOUDE SUIGTENK

2022-05-04

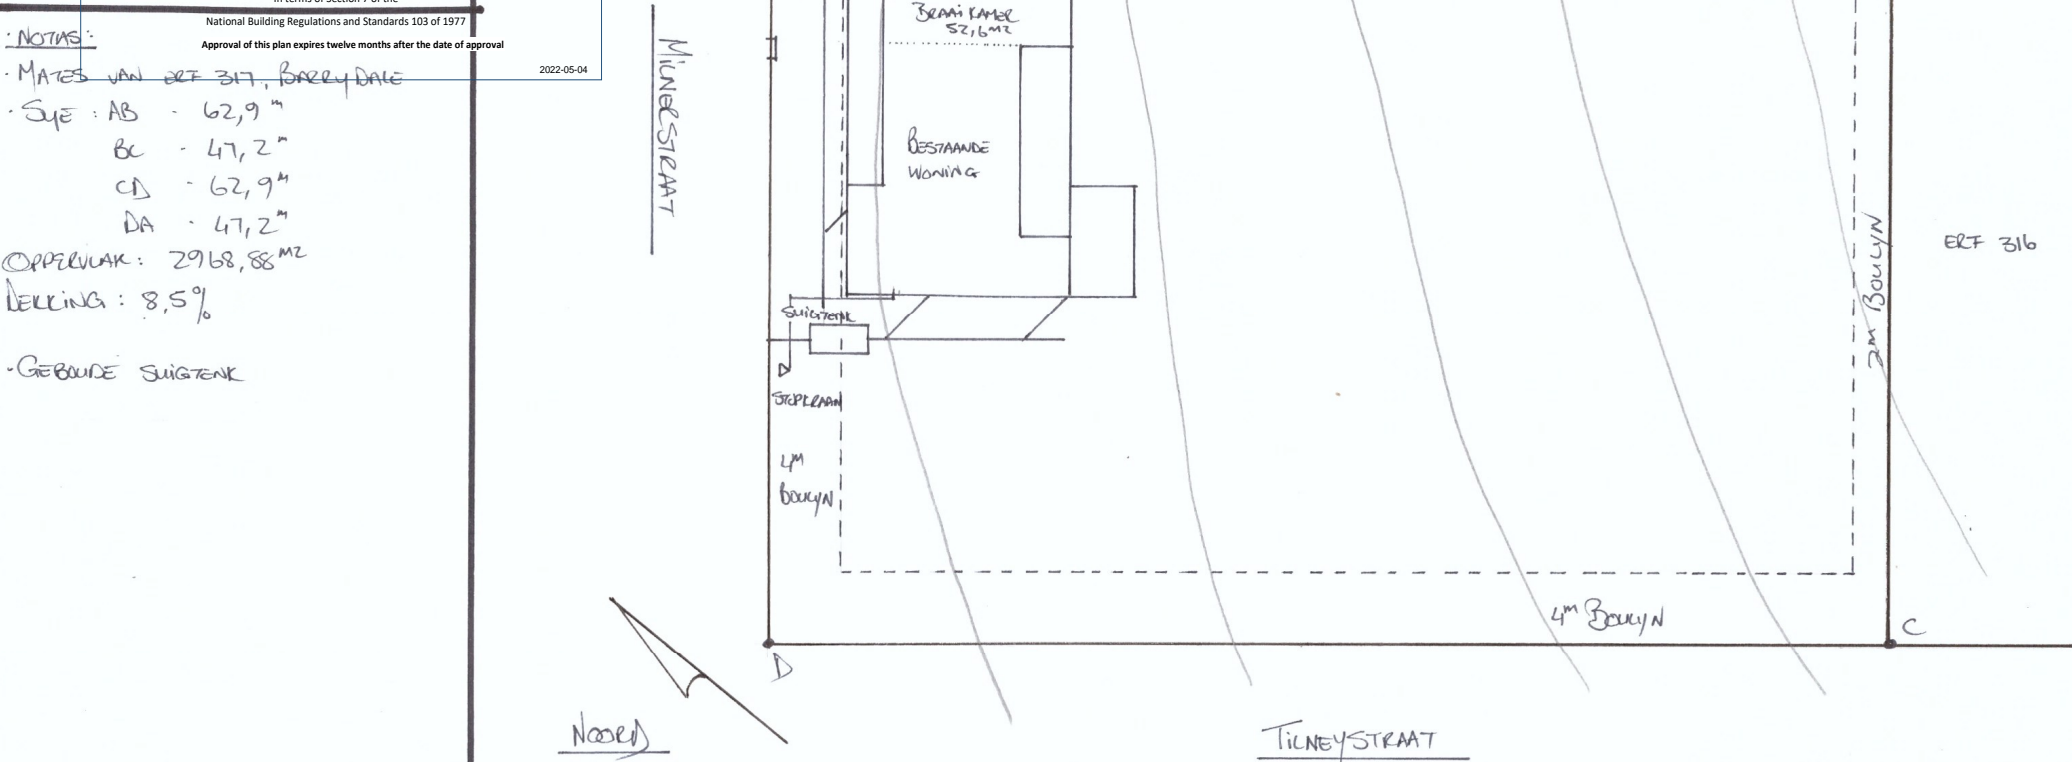

Otjitoit Boutekenaars



Adele du Toit  
(SACAP no. D 1390)

072 954 1348  
Vonkpos/e-mail: adeledutoit4@gmail.com

April 2022 ER-317-BD

TERREINPLAN ERF 317, MILNERSTRAAT 29, BARRYDALE SKAAL 1:300

Bestaande woning vir mev. Elmarie van der Riet, te erf 317, Milnerstraat 29, Barrydale.  
Vloeroppervlak: Braaikamer 52,6m<sup>2</sup> Totale woning 162,1m<sup>2</sup>, Stoepe 64,2m<sup>2</sup> en Motorafdak 22m<sup>2</sup>. Eienaar: .....